




POLY. SYSTEMS: THE EDGE SINGLE SLOPE

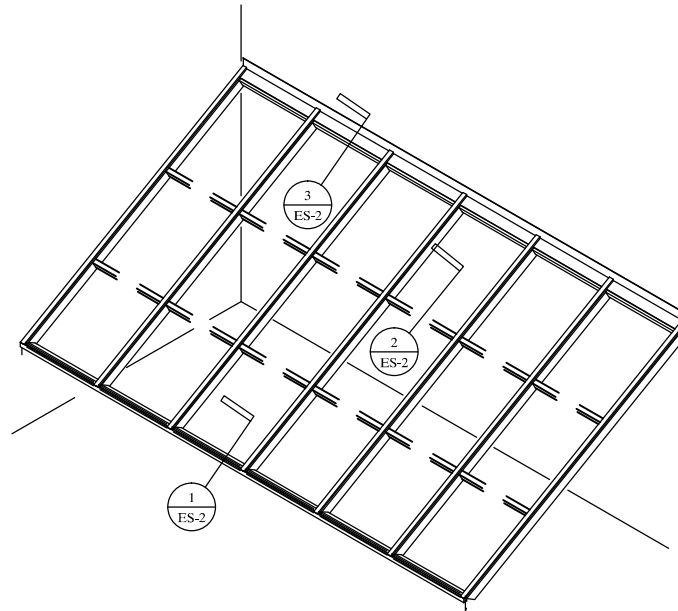

ISOMETRIC

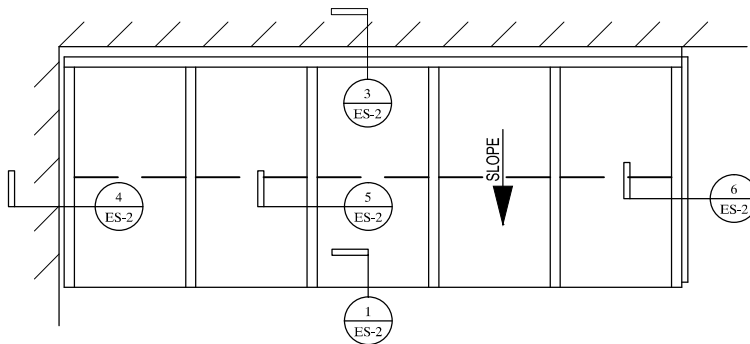

PLAN

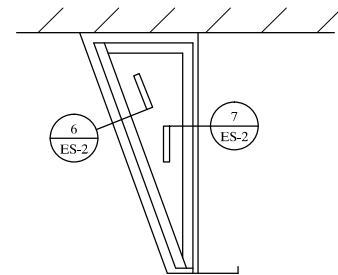

SIDE

THE EDGE Single Slope skylights generally are one plane of glazing, although two or more planes can be joined by hips or valleys, or turn into the vertical plane with a "knee". Single slopes can also have vertical end walls. Single slopes will be made with panels that run continuous from head to curb for all lengths up to 39'-0". Panel width can vary in any module from 1'-4" to 5'-0". The wider the panel, the more economical the skylight.

Super Sky can integrate vertical glazing below the sill in one system, with single source responsibility for skylight design, engineering, fabrication, and installation.



SUPER SKY PRODUCTS ENTERPRISES, LLC

www.supersky.com


10301 N. Enterprise Drive
Mequon, Wisconsin 53092

Phone: 262.242.2000
Fax: 262.242.7409

ES-1

POLY. SYSTEMS: THE EDGE SINGLE SLOPE

(Skin System)

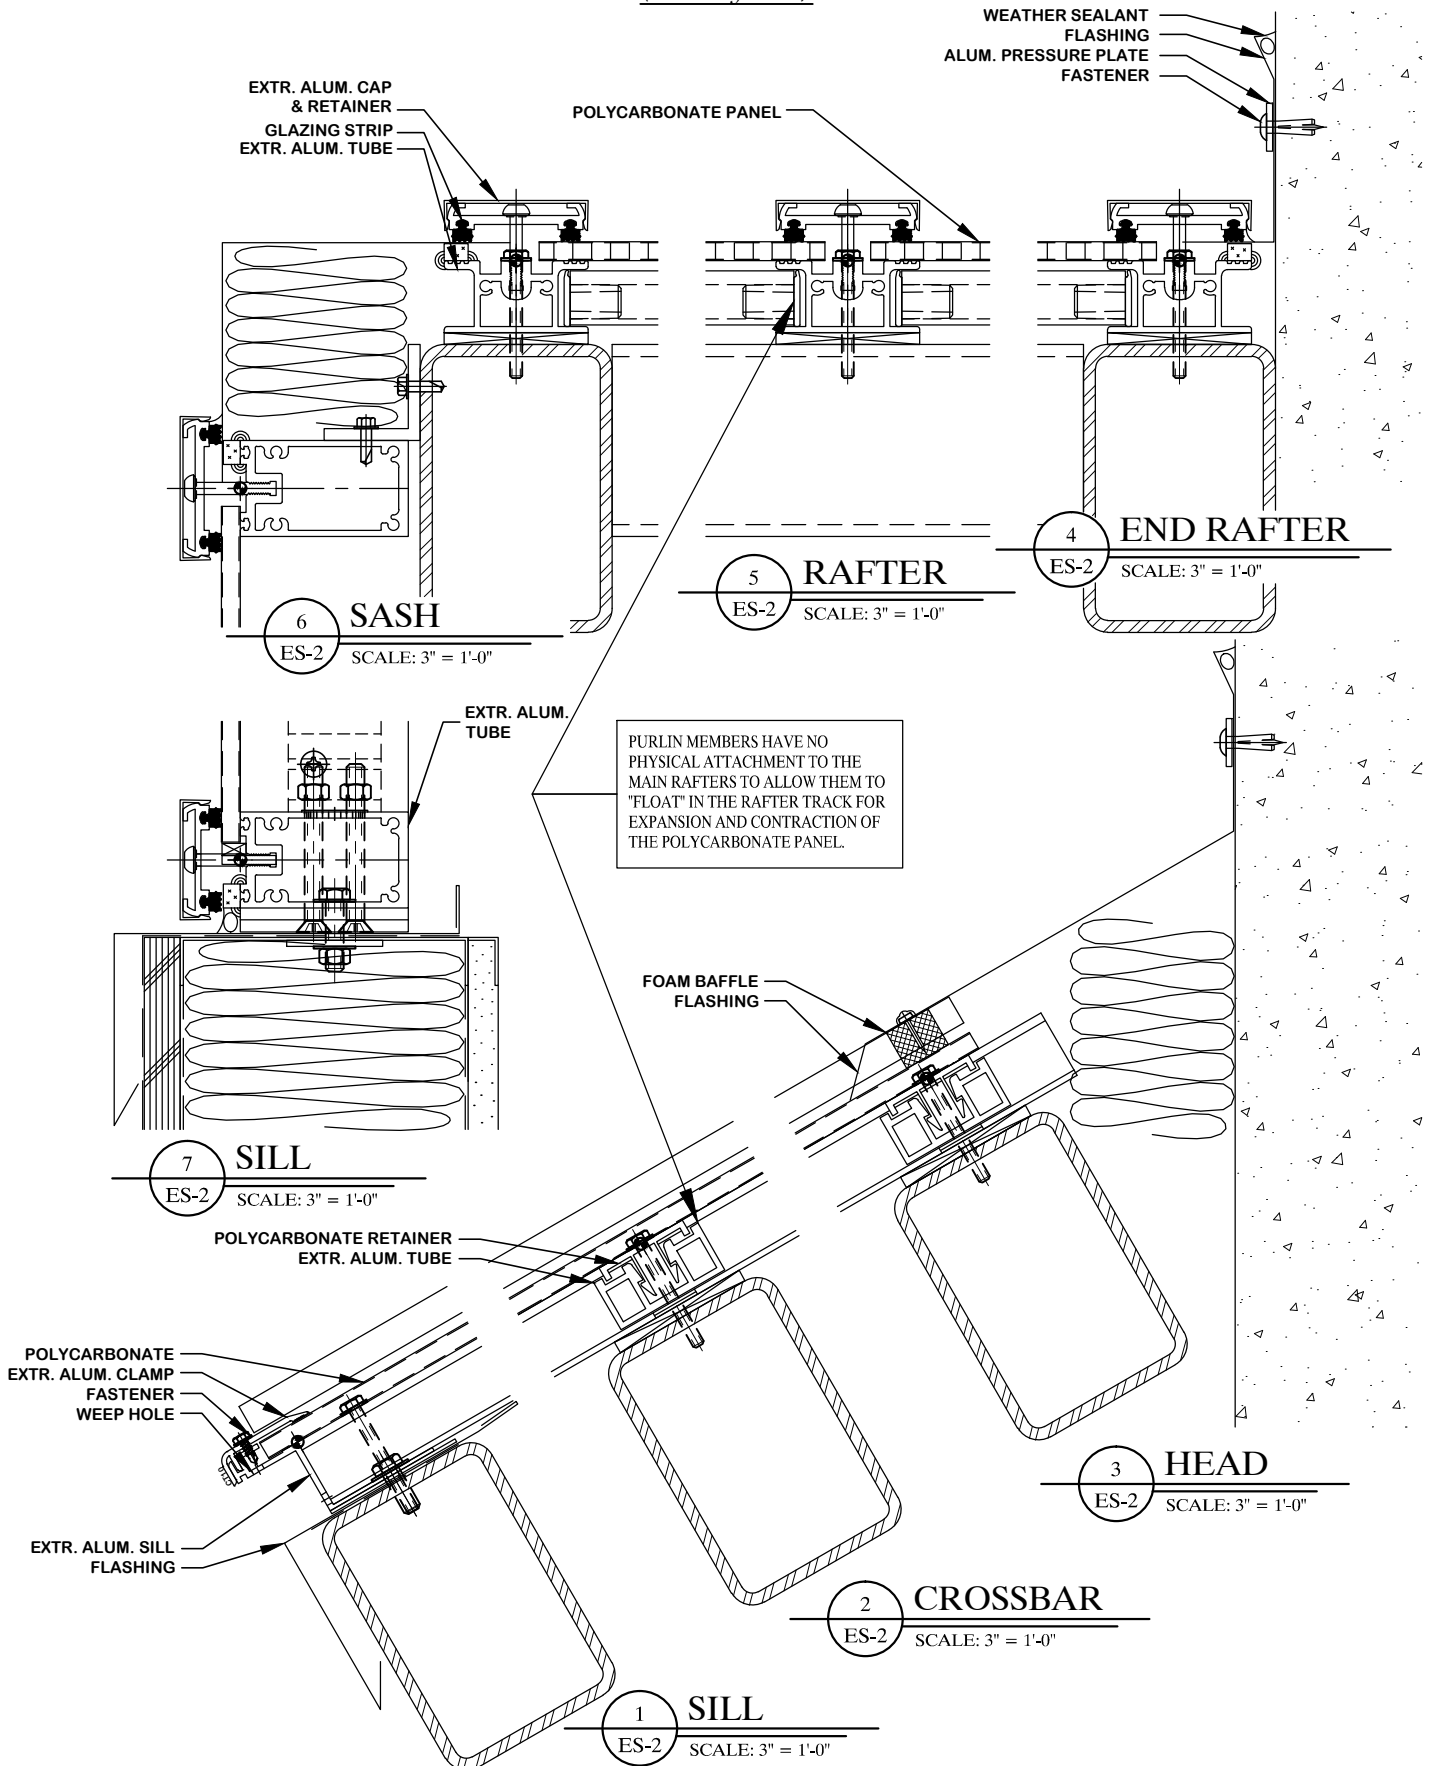

SUPER SKY PRODUCTS ENTERPRISES, LLC

www.supersky.com

10301 N. Enterprise Drive
Mequon, Wisconsin 53092

Phone: 262.242.2000
Fax: 262.242.7409

